

SURVEYS

16 LEYDEN ROAD □ STEVENAGE
 HERTFORDSHIRE □ SG1 2BP
 TEL 0143 872 8441 □ FAX 0143 874 2435
 email mail@csj-surveys.co.uk □
<http://www.csj-surveys.co.uk> □

Project

Title
 LAND REGISTRY PLAN
 GROUND FLOOR

Client



GUSHMAN & WAKEFIELD

Drawing No 11210X_Ground_Floor

Scale 1:100 @ A3 Date APRIL 2010

Sheet 1 of 1

GROUND FLOOR

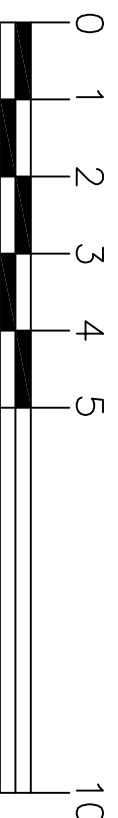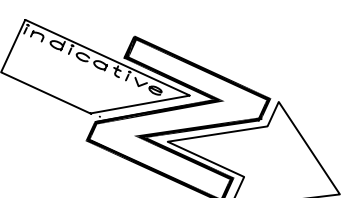


© COPYRIGHT RESERVED



Scale 1:1250


100.00m

© Crown Copyright 2008. All rights reserved. Licence number 100020449


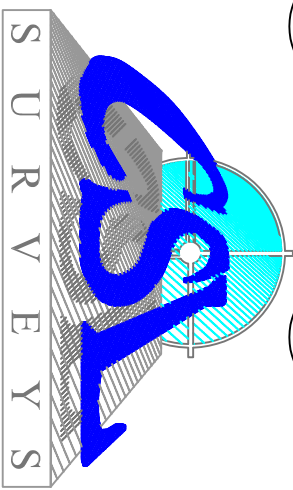


16 LEYDEN ROAD STEVENAGE
 HERTFORDSHIRE SG1 2BP
 TEL 0143 872 8441 DFAX 0143 874 2435
 email mail@cs1-surveys.co.uk
<http://www.cs1-surveys.co.uk>

| | | |
|------------|--------------------------------|-----------------|
| Project | | |
| Title | LAND REGISTRY PLAN BASEMENT | |
| Client | GUSHMAN & WAKEFIELD | |
| Drawing No | 11210X_Basement | |
| Scale | 1:100 @ A3 | Date APRIL 2010 |
| Sheet | 1 | of 1 |

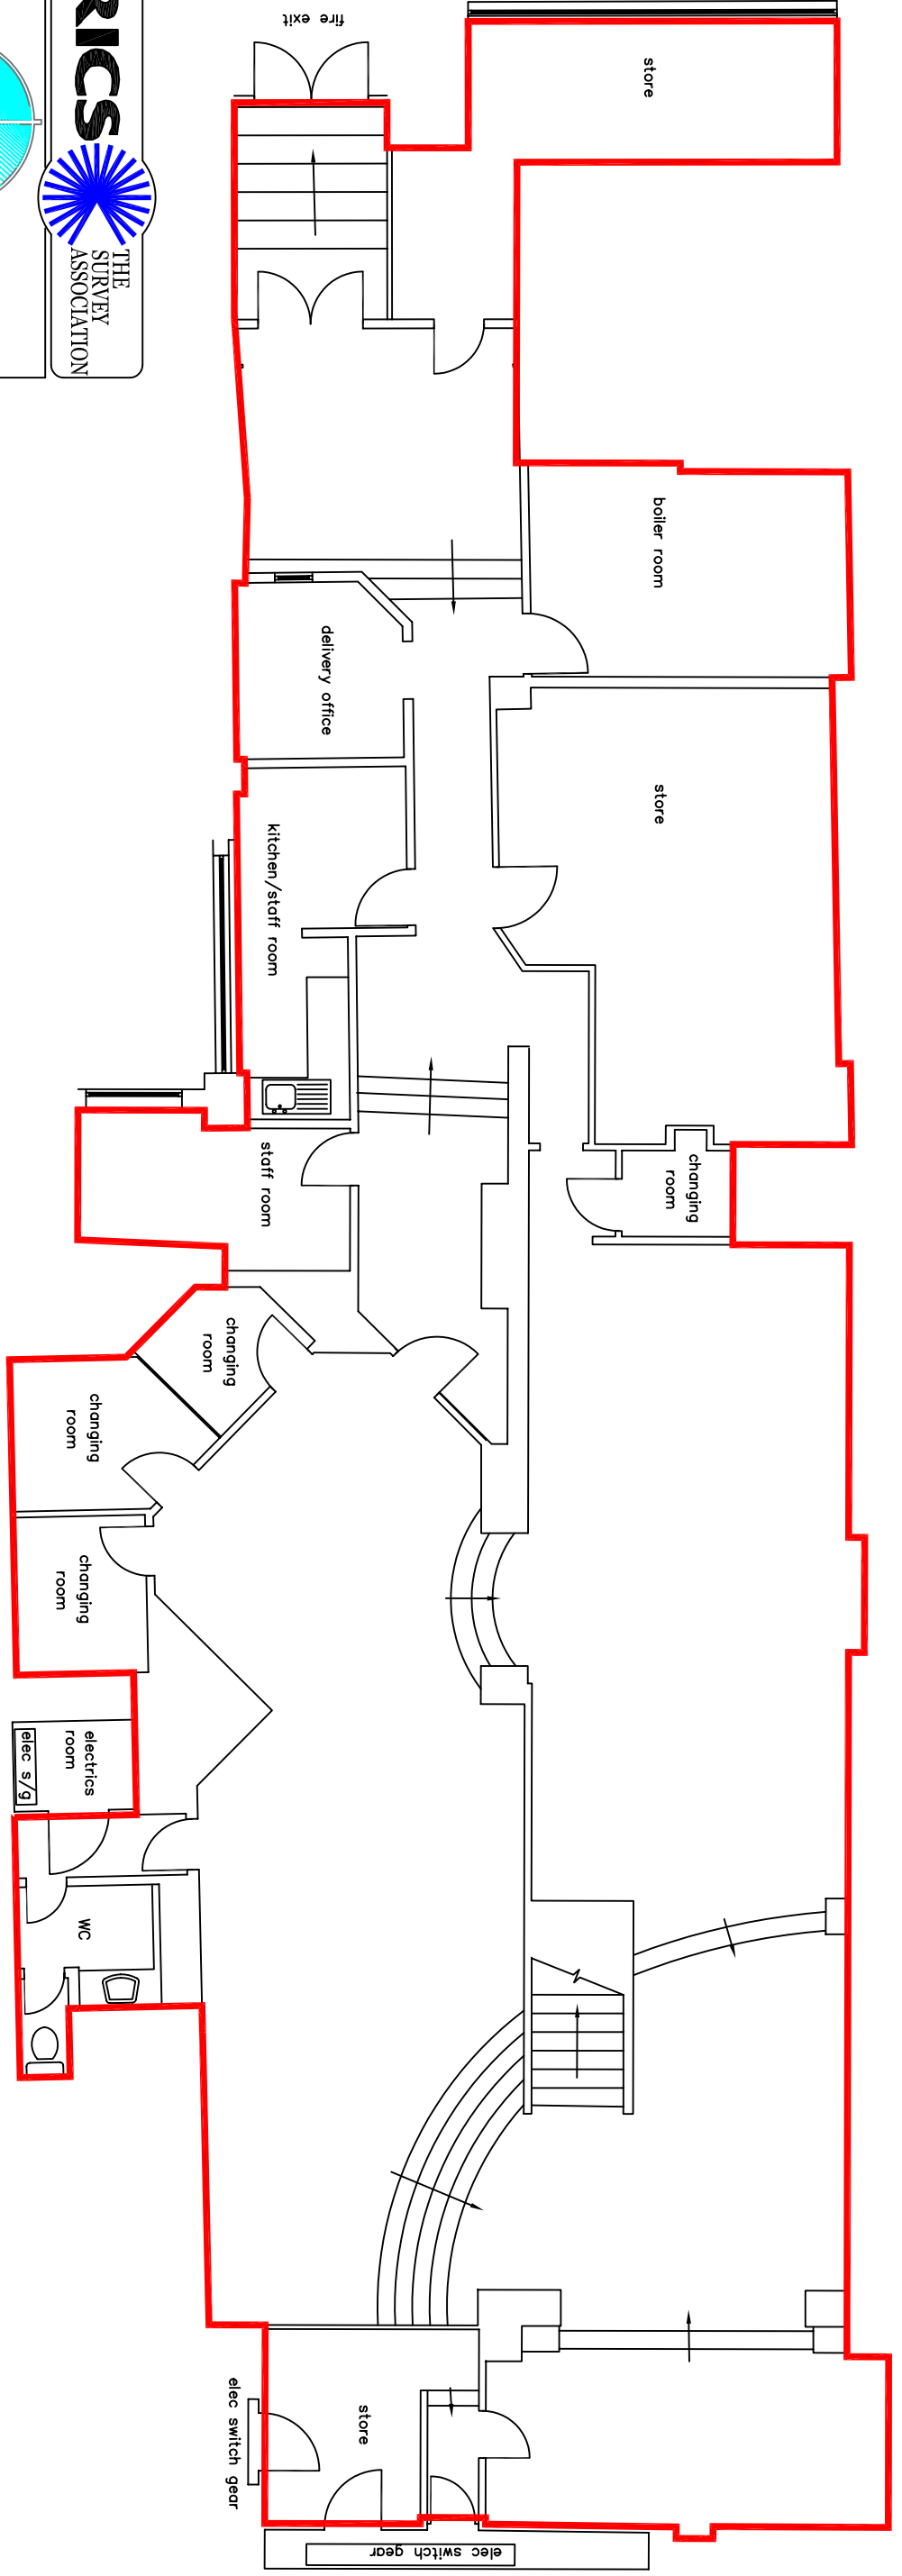

BASEMENT

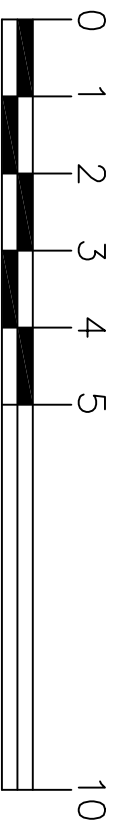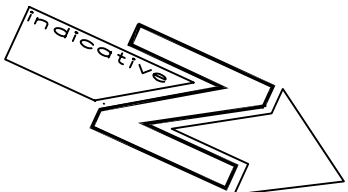

Scale 1:1250